
 


DO NOT SCALE OFF THIS DRAWING - ALL DIMENSIONS AND SETTING OUT TO BE VERIFIED ON SITE. IF IN DOUBT CONTACT THE ORIGINATOR FOR CLARIFICATION. THIS DRAWING IS THE PROPERTY OF FRAMEWORK. COPYRIGHT IS RESERVED BY THEM AND THE DRAWING IS ISSUED ON THE CONDITION THAT IT IS NOT COPIED, REPRODUCED, RETAINED OR DISCLOSED TO ANY UNAUTHORISED PERSON, EITHER WHOLLY OR IN PART WITHOUT THE CONSENT IN WRITING OF FRAMEWORK

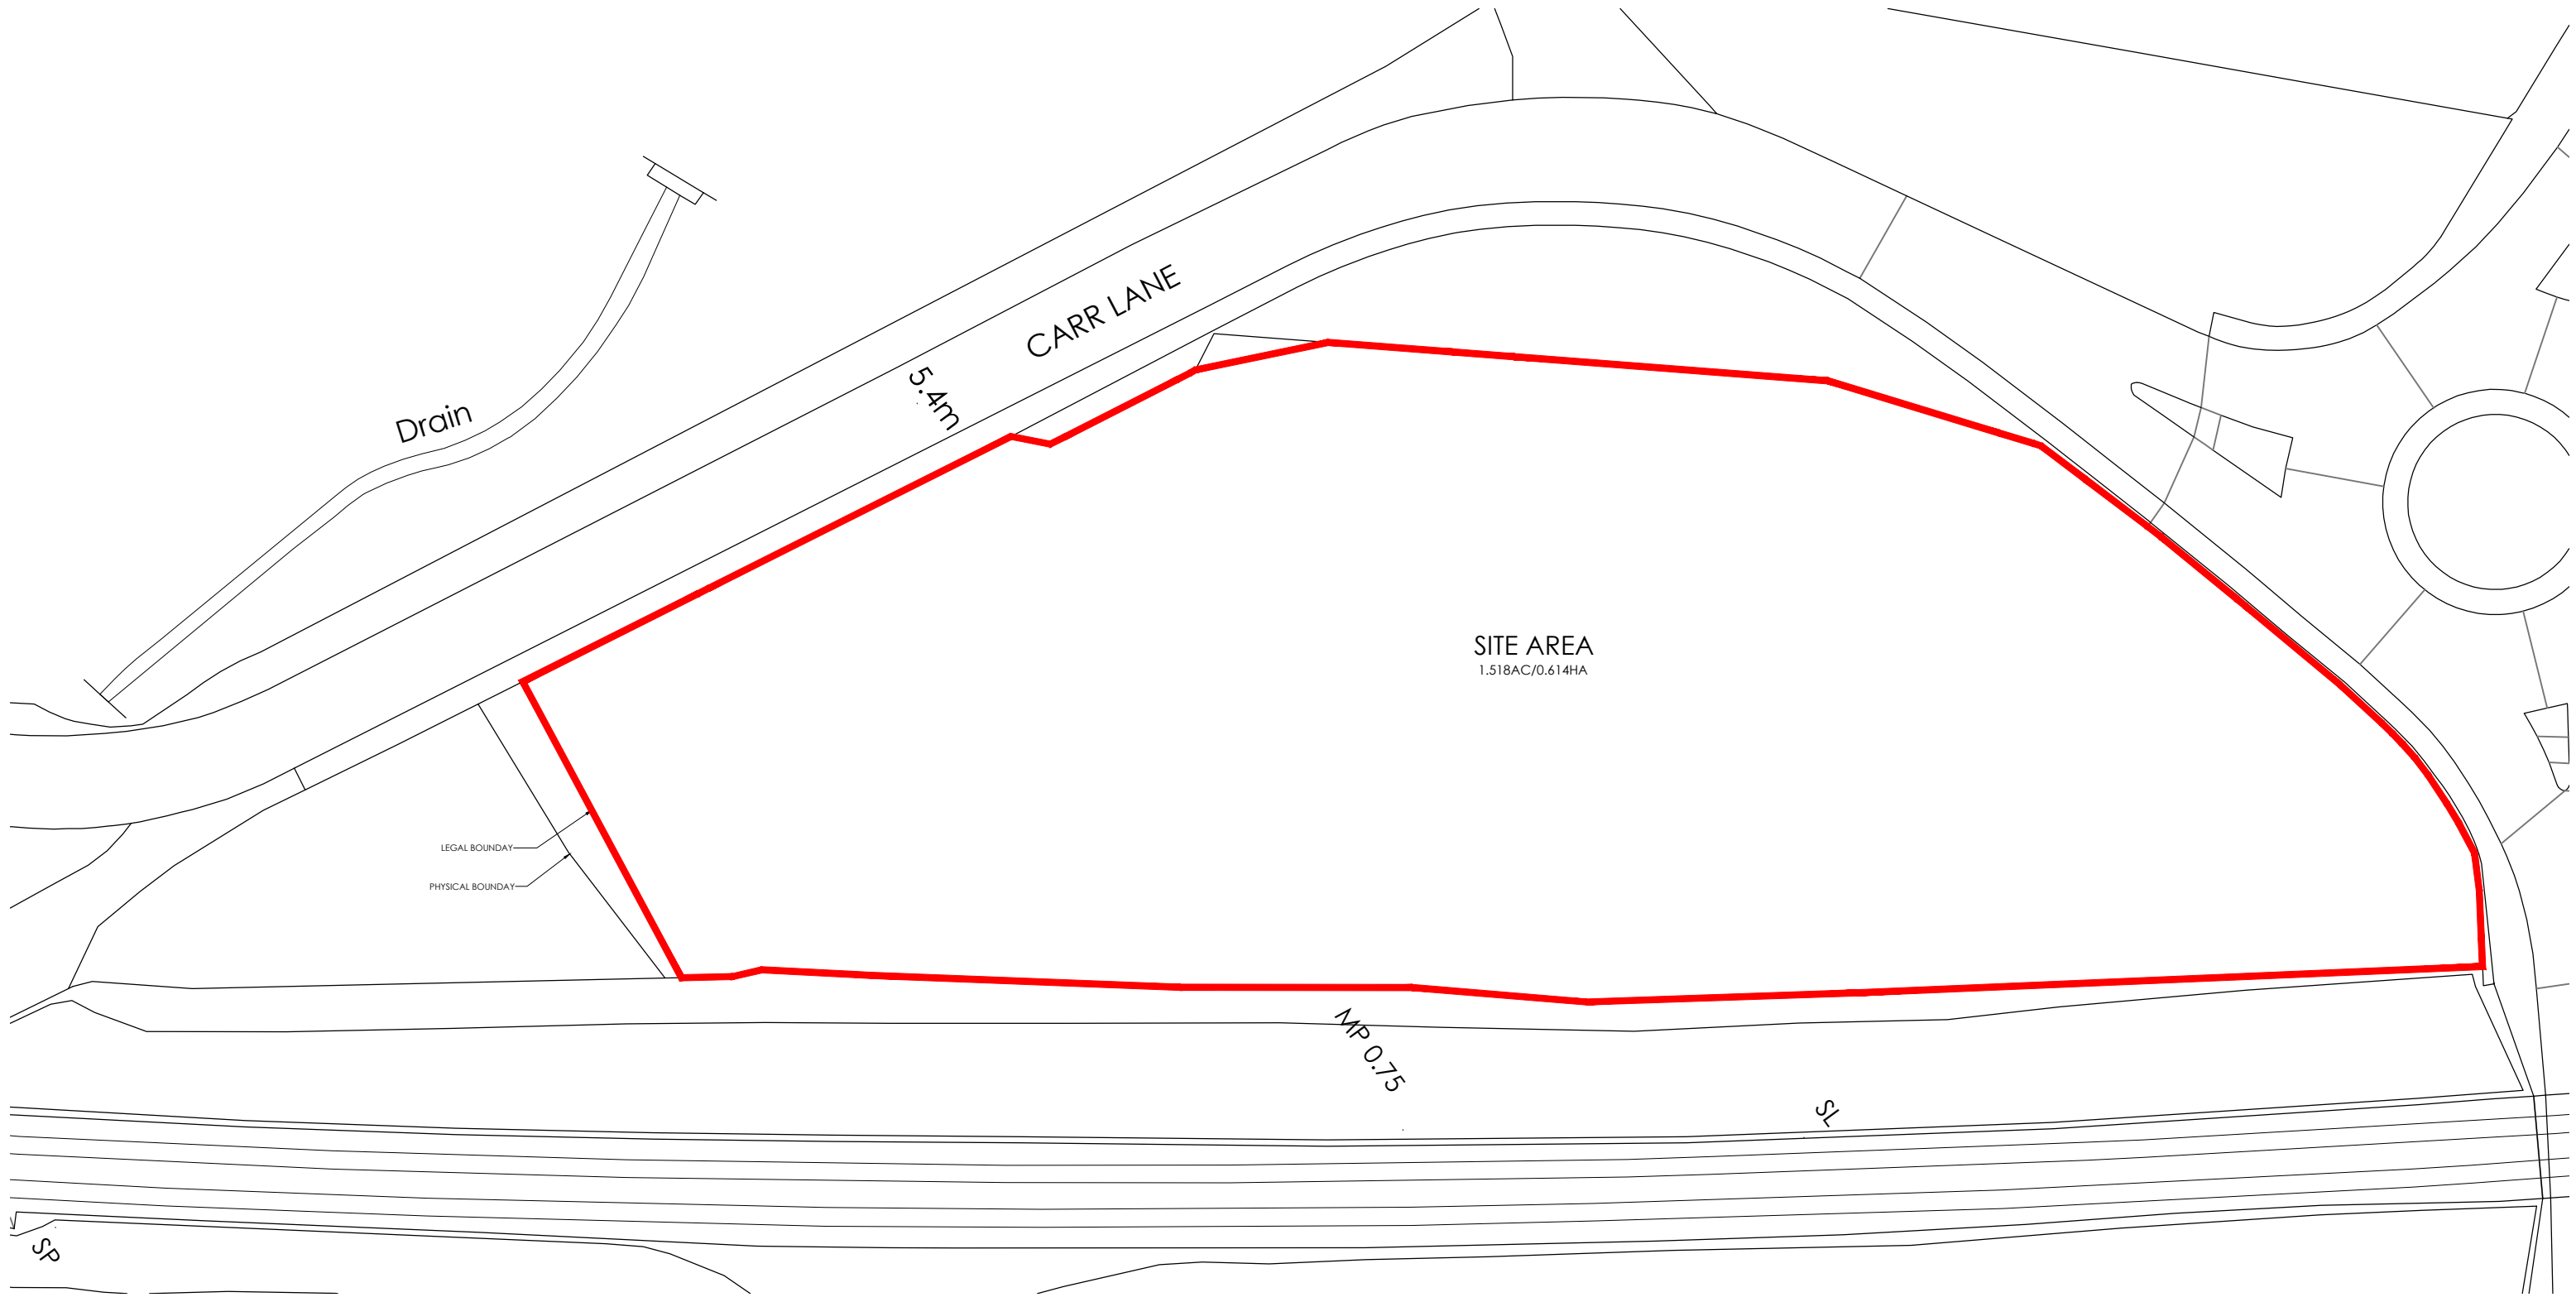

Rev	Revision note	Date	Drawn by
	COMMERCIAL DEVELOPMENT LAND ADJACENT TO CARR LANE, GAINSBOROUGH		
	Drawn by JW	Checked	Date JUN 2019
	EXISTING SITE PLAN	Dwg No F1943-00002	Scale 1:500 @ A3
		Rev -	