



This is not a plan of any building or structure and does not constitute a plan of any building or structure. It is intended for use as a guide only. The drawings are the property of the architect and are not to be used for any other purpose without the written consent of the architect. The drawings are not to be used for any other purpose without the written consent of the architect.

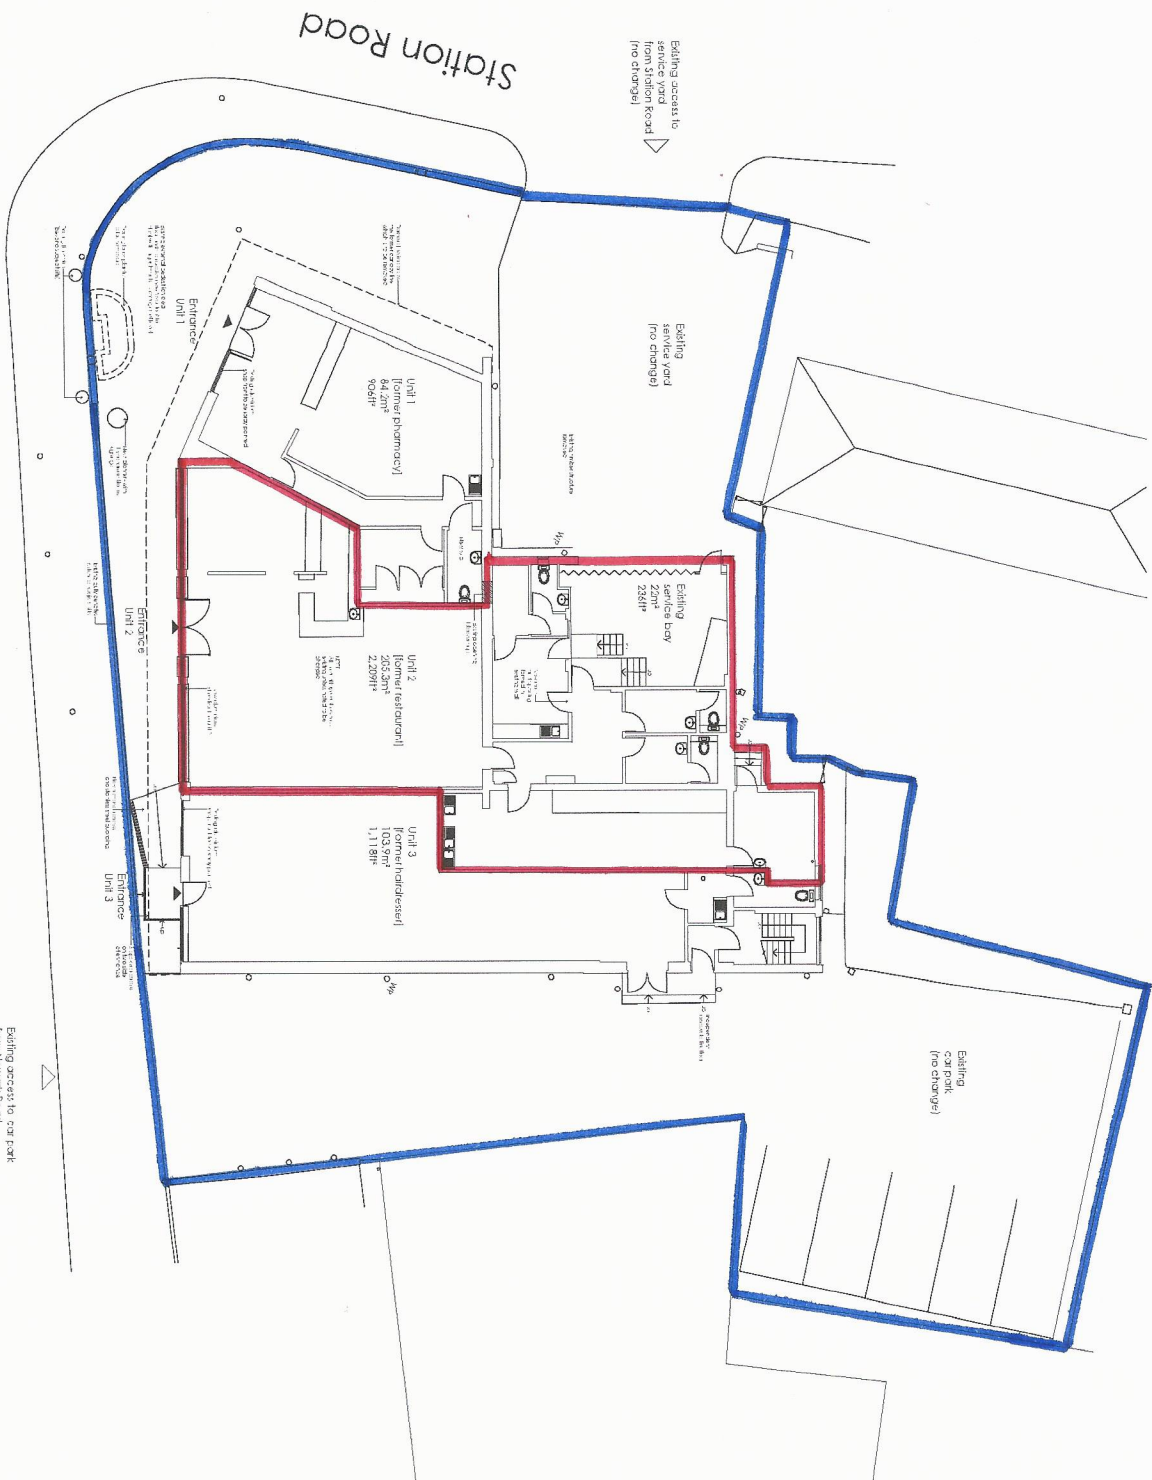

PROPOSED GROUND FLOOR PLAN

Scale bar (1:100)
 0 1 2 3 4 5 6 7 8 9 10m
 PROPOSED FLOOR PLANS (SCALE 1:100)

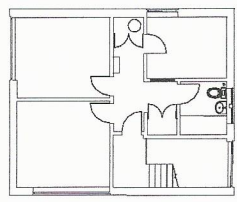

PROPOSED FIRST FLOOR PLAN
 Note: no change to existing 1st floor plan

PLANNING ISSUE

NO.	ISSUE	STATUS	DATE
1	PROPOSED 1st FLOOR PLAN	APPROVED	27.11.2018
2	PROPOSED 2nd FLOOR PLAN	PENDING	27.11.2018
3	PROPOSED 3rd FLOOR PLAN	PENDING	27.11.2018
4	PROPOSED 4th FLOOR PLAN	PENDING	27.11.2018
5	PROPOSED 5th FLOOR PLAN	PENDING	27.11.2018
6	PROPOSED 6th FLOOR PLAN	PENDING	27.11.2018
7	PROPOSED 7th FLOOR PLAN	PENDING	27.11.2018
8	PROPOSED 8th FLOOR PLAN	PENDING	27.11.2018
9	PROPOSED 9th FLOOR PLAN	PENDING	27.11.2018
10	PROPOSED 10th FLOOR PLAN	PENDING	27.11.2018