


Pioneer Way, Doddington Road, Lincoln, LN6 0QR

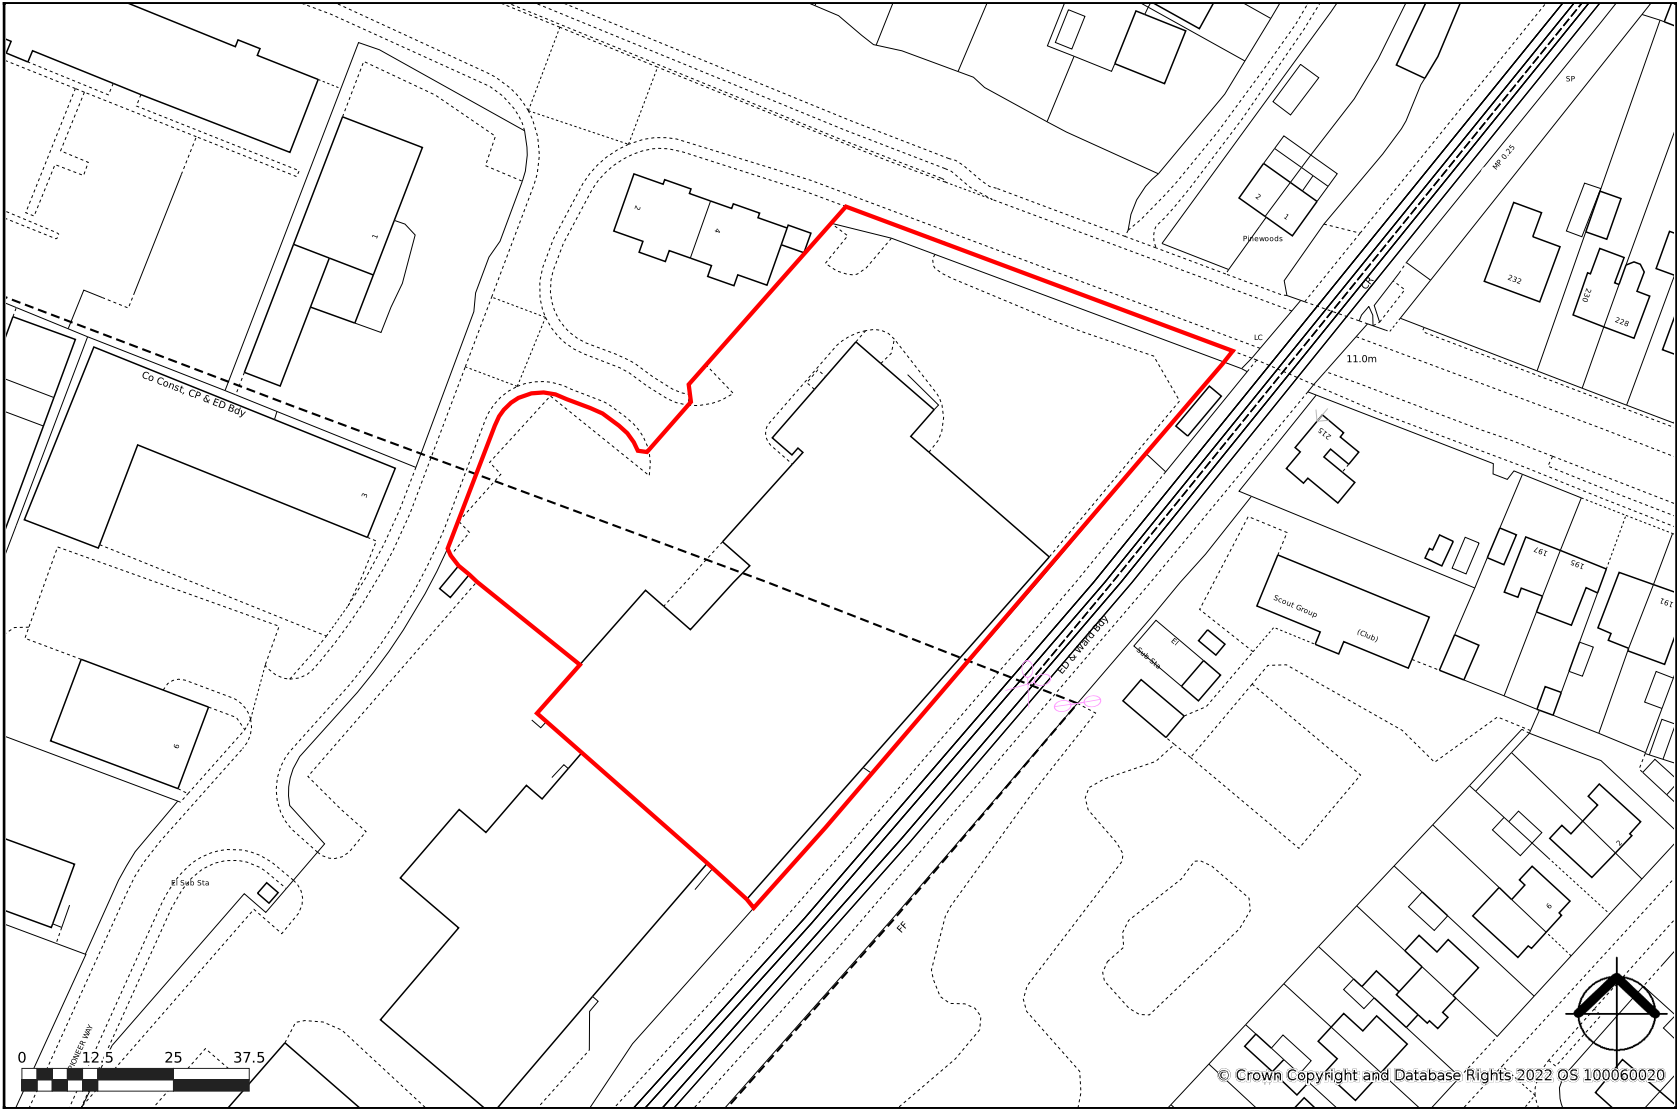

created on edoza

Plotted Scale - 1:1,250