


General Notes:
 This drawing is to be read in-conjunction with all other relevant drawings and specifications.
 Should any discrepancies between the details/dimensions indicated on this and/or any other relevant drawings, Designspace Architecture Ltd must be notified immediately.

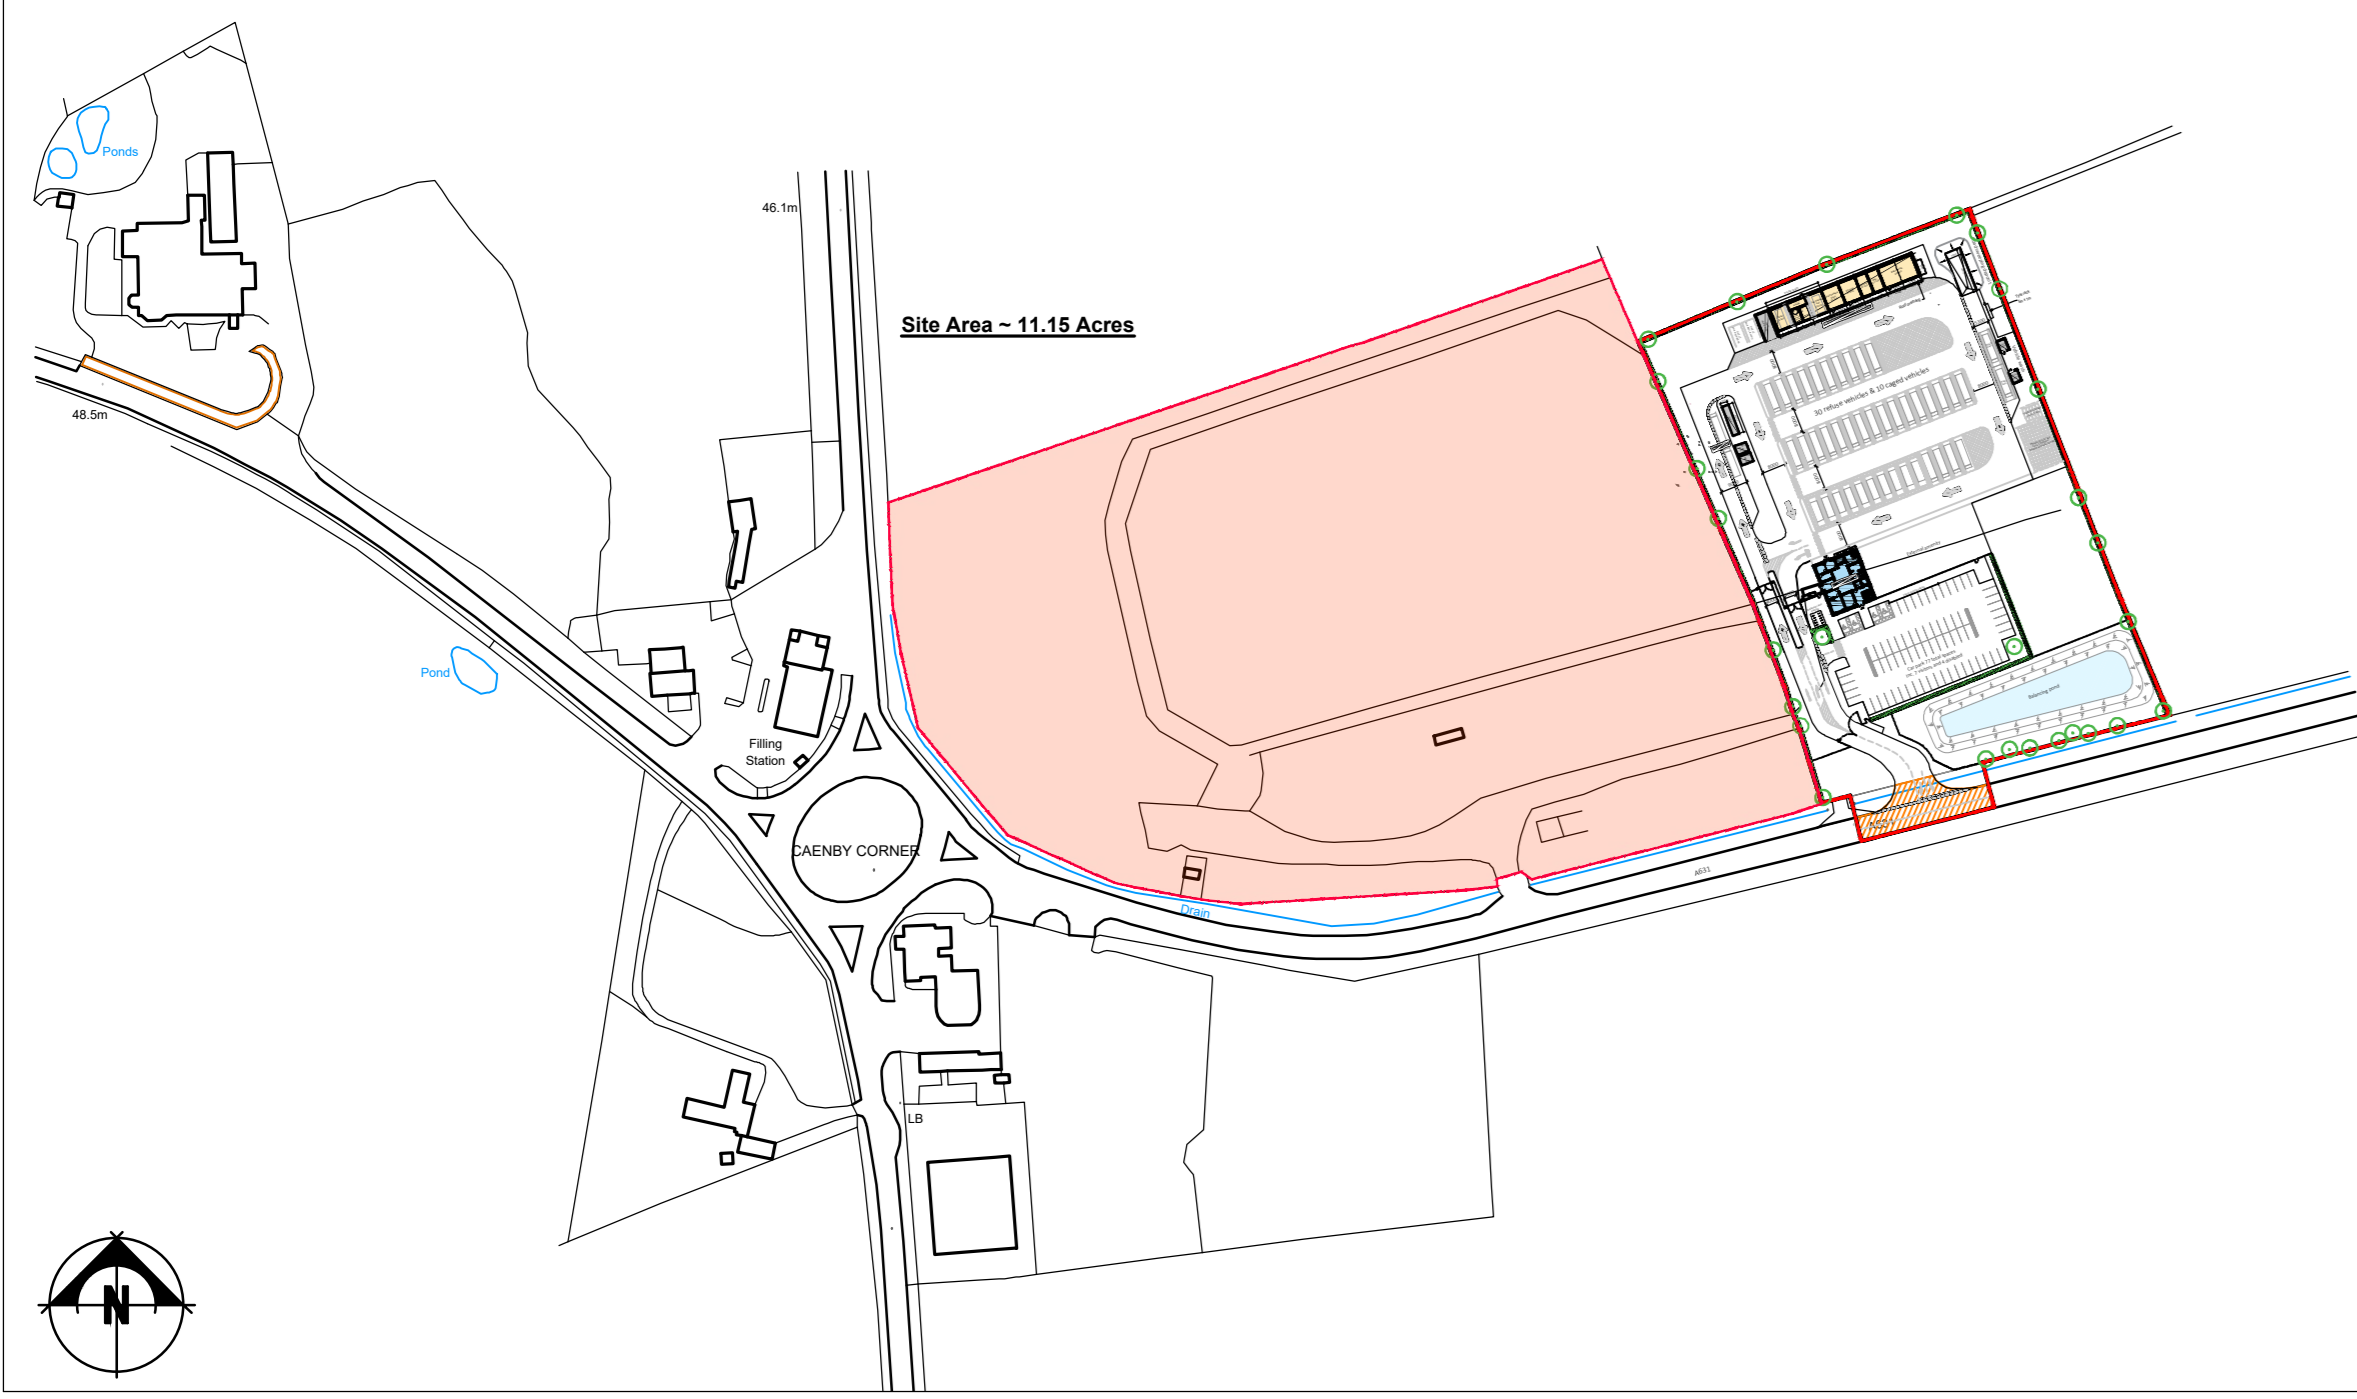


Site Location Plan (1:2500)

46.1m



Sketch Proposals (1:500)

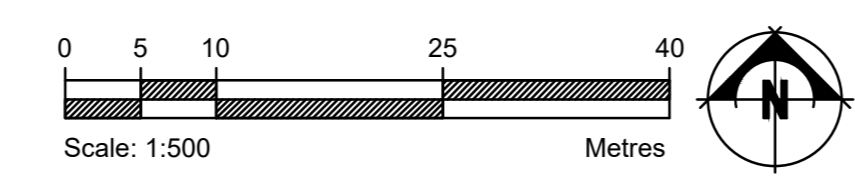

REV:	DETAILS:	18/1/22	JC	GW
DATE:	DATE:	DATE:	OWN:	CHK'D:
DRAWING STATUS:		STATUS CODE:		
FEASIBILITY		SO		
DESIGN SPACE ARCHITECTURE <small>Tower House, Lucy Tower Street Lincoln, Lincolnshire, LN1 1XW E: info@designspace.uk.com W: designspace.uk.com T: 01427 782 808</small>				
CLIENT:				
THE WALTER FAMILY				
PROJECT:				
LAND N.E. OF CAENBY CORNER NEW DEVELOPMENT FOR B1, B2 & B8 USE				
DRAWING TITLE:				
SKETCH SCHEME PROPOSALS				
DATE:	DRAWN:	CHECKED:		
FEB 21	JC			
SCALE:	PAPER SIZE:	REVISION:		
As Stated	A0	A		
PROJECT NUMBER:		DRAWING NUMBER:		
DSA21-007		001		

Do not scale this drawing. All dimensions must be checked on site. All rights reserved. No reproduction in any material form is permitted without prior written consent.